


EMBANKMENT SHOULD  
BE VEGETATED / LANDSCAPED  
ASAP

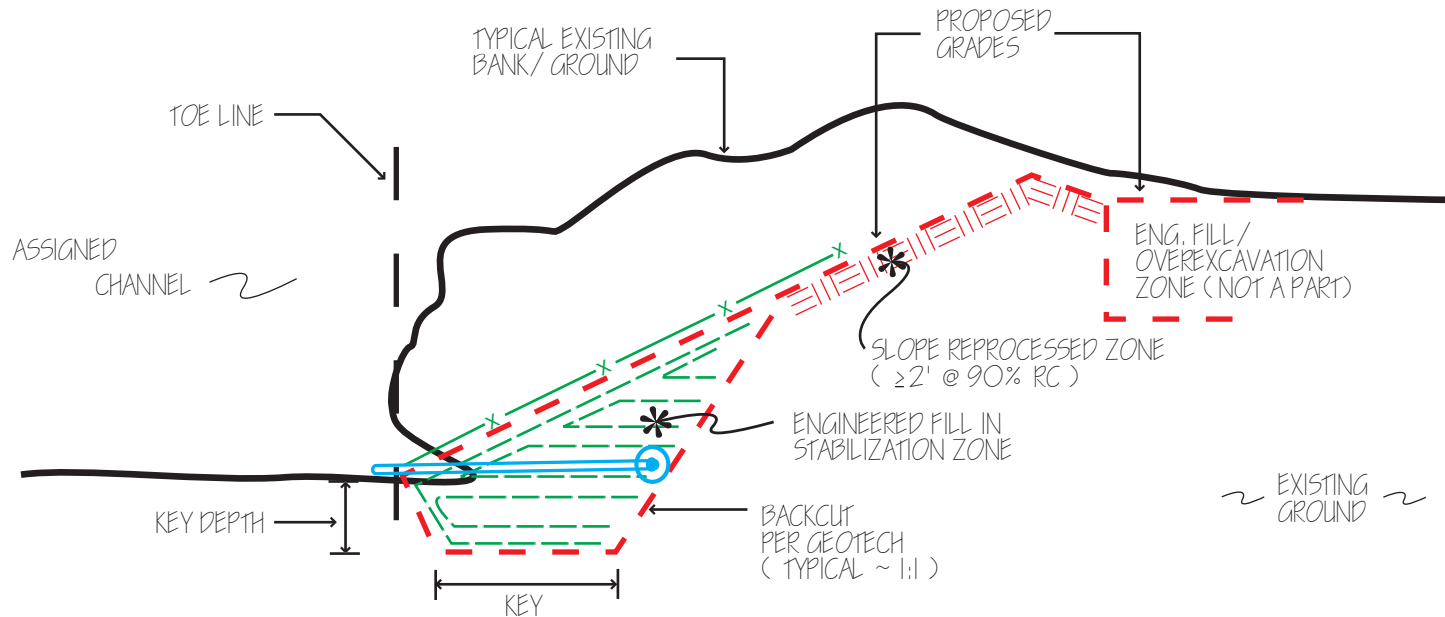

STABILIZATION ZONE  
PER GEOTECH REPORT  
INCORPORATE GEO NETTING,  
SURFICIAL UNDERLAYMENT,  
CORE STABILIZATION, AND BACK  
DRAINAGE - SEE PH. I CONCEPT  
DETAILS ① - ④ AND KEYWAY.

CARRY STABILIZATION (SURFACE) TO AT LEAST 3' ABOVE HHWL

## REMEDIAL METHOD

2

RM-2

### Subject:

KEY USE AREA  
COMPOSITE CUTBACK  
WITH TOE STABILIZATION  
& ARMORMENT CONCEPT

### Project:

TEMESCAL WASH  
CORONA, CA

### Date:

02-13-03